

**HIMACHAL PRADESH
PUBLIC WORKS DEPARTMENT**

No:-PW-SKT-DB-Safety Certificate /20224

9079-80

Dated:- 08-11-2024


To,

✓
The Head Master
The Sanskaar Valley School Nambrot
Teh- Baldwara Distt-Mandi (HP)


Subject:- School building safety certificate

Reference:- Your office letter No.- dated 23-10-2024

This is with reference to your office letter dated 23-10-2024 vide which you have requested to supply the building safety certificate. In this connection the necessary safety certificate is enclosed herewith along with 1 No. Drawing of the said building for the academic session 2025-2026 to 2029-2030


Executive Engineer,
B&R Division,
HP.PWD, Sarkaghat. JS

Copy to the Assistant Engineer, B&R Sub-Division, HPPWD, Baldwara for information with reference to his office letter No. 1139 dated 07-11-2024.


Executive Engineer,
B&R Division
HPPWD, Sarkaghat.

CERTIFICATE

NAME OF BUILDING: -The Sanskaar Valley School Nambrot, Teh- Baldwara Distt-Mandi (HP)

It is certified that: - As per site plan attached Drg. No. 1 dated (Plan -I)


1. For structural adequacy, structure design need to take soil bearing capacity/seismic forces into consideration and for quality work i.e. water cement ratio, steel diameter, slab steel design, cantilever, column dia, footing design etc. building should be inspected at the time of construction, which cannot be ascertained at this stage.
2. The building has been inspected by the Assistant Engineer, B&R Sub- Division, HPPWD, Baldwara on date 7-11-24 has been found that the building seems safe for normal loading.
3. This certificate is valid for Five years i.e. 2025-26 to 2029-30.

C/S

Executive Engineer
B&R Division HPPWD
Sarkaghat 




Assistant Engineer
B&R Sub Division
H.P.P.W.D., Baldwara

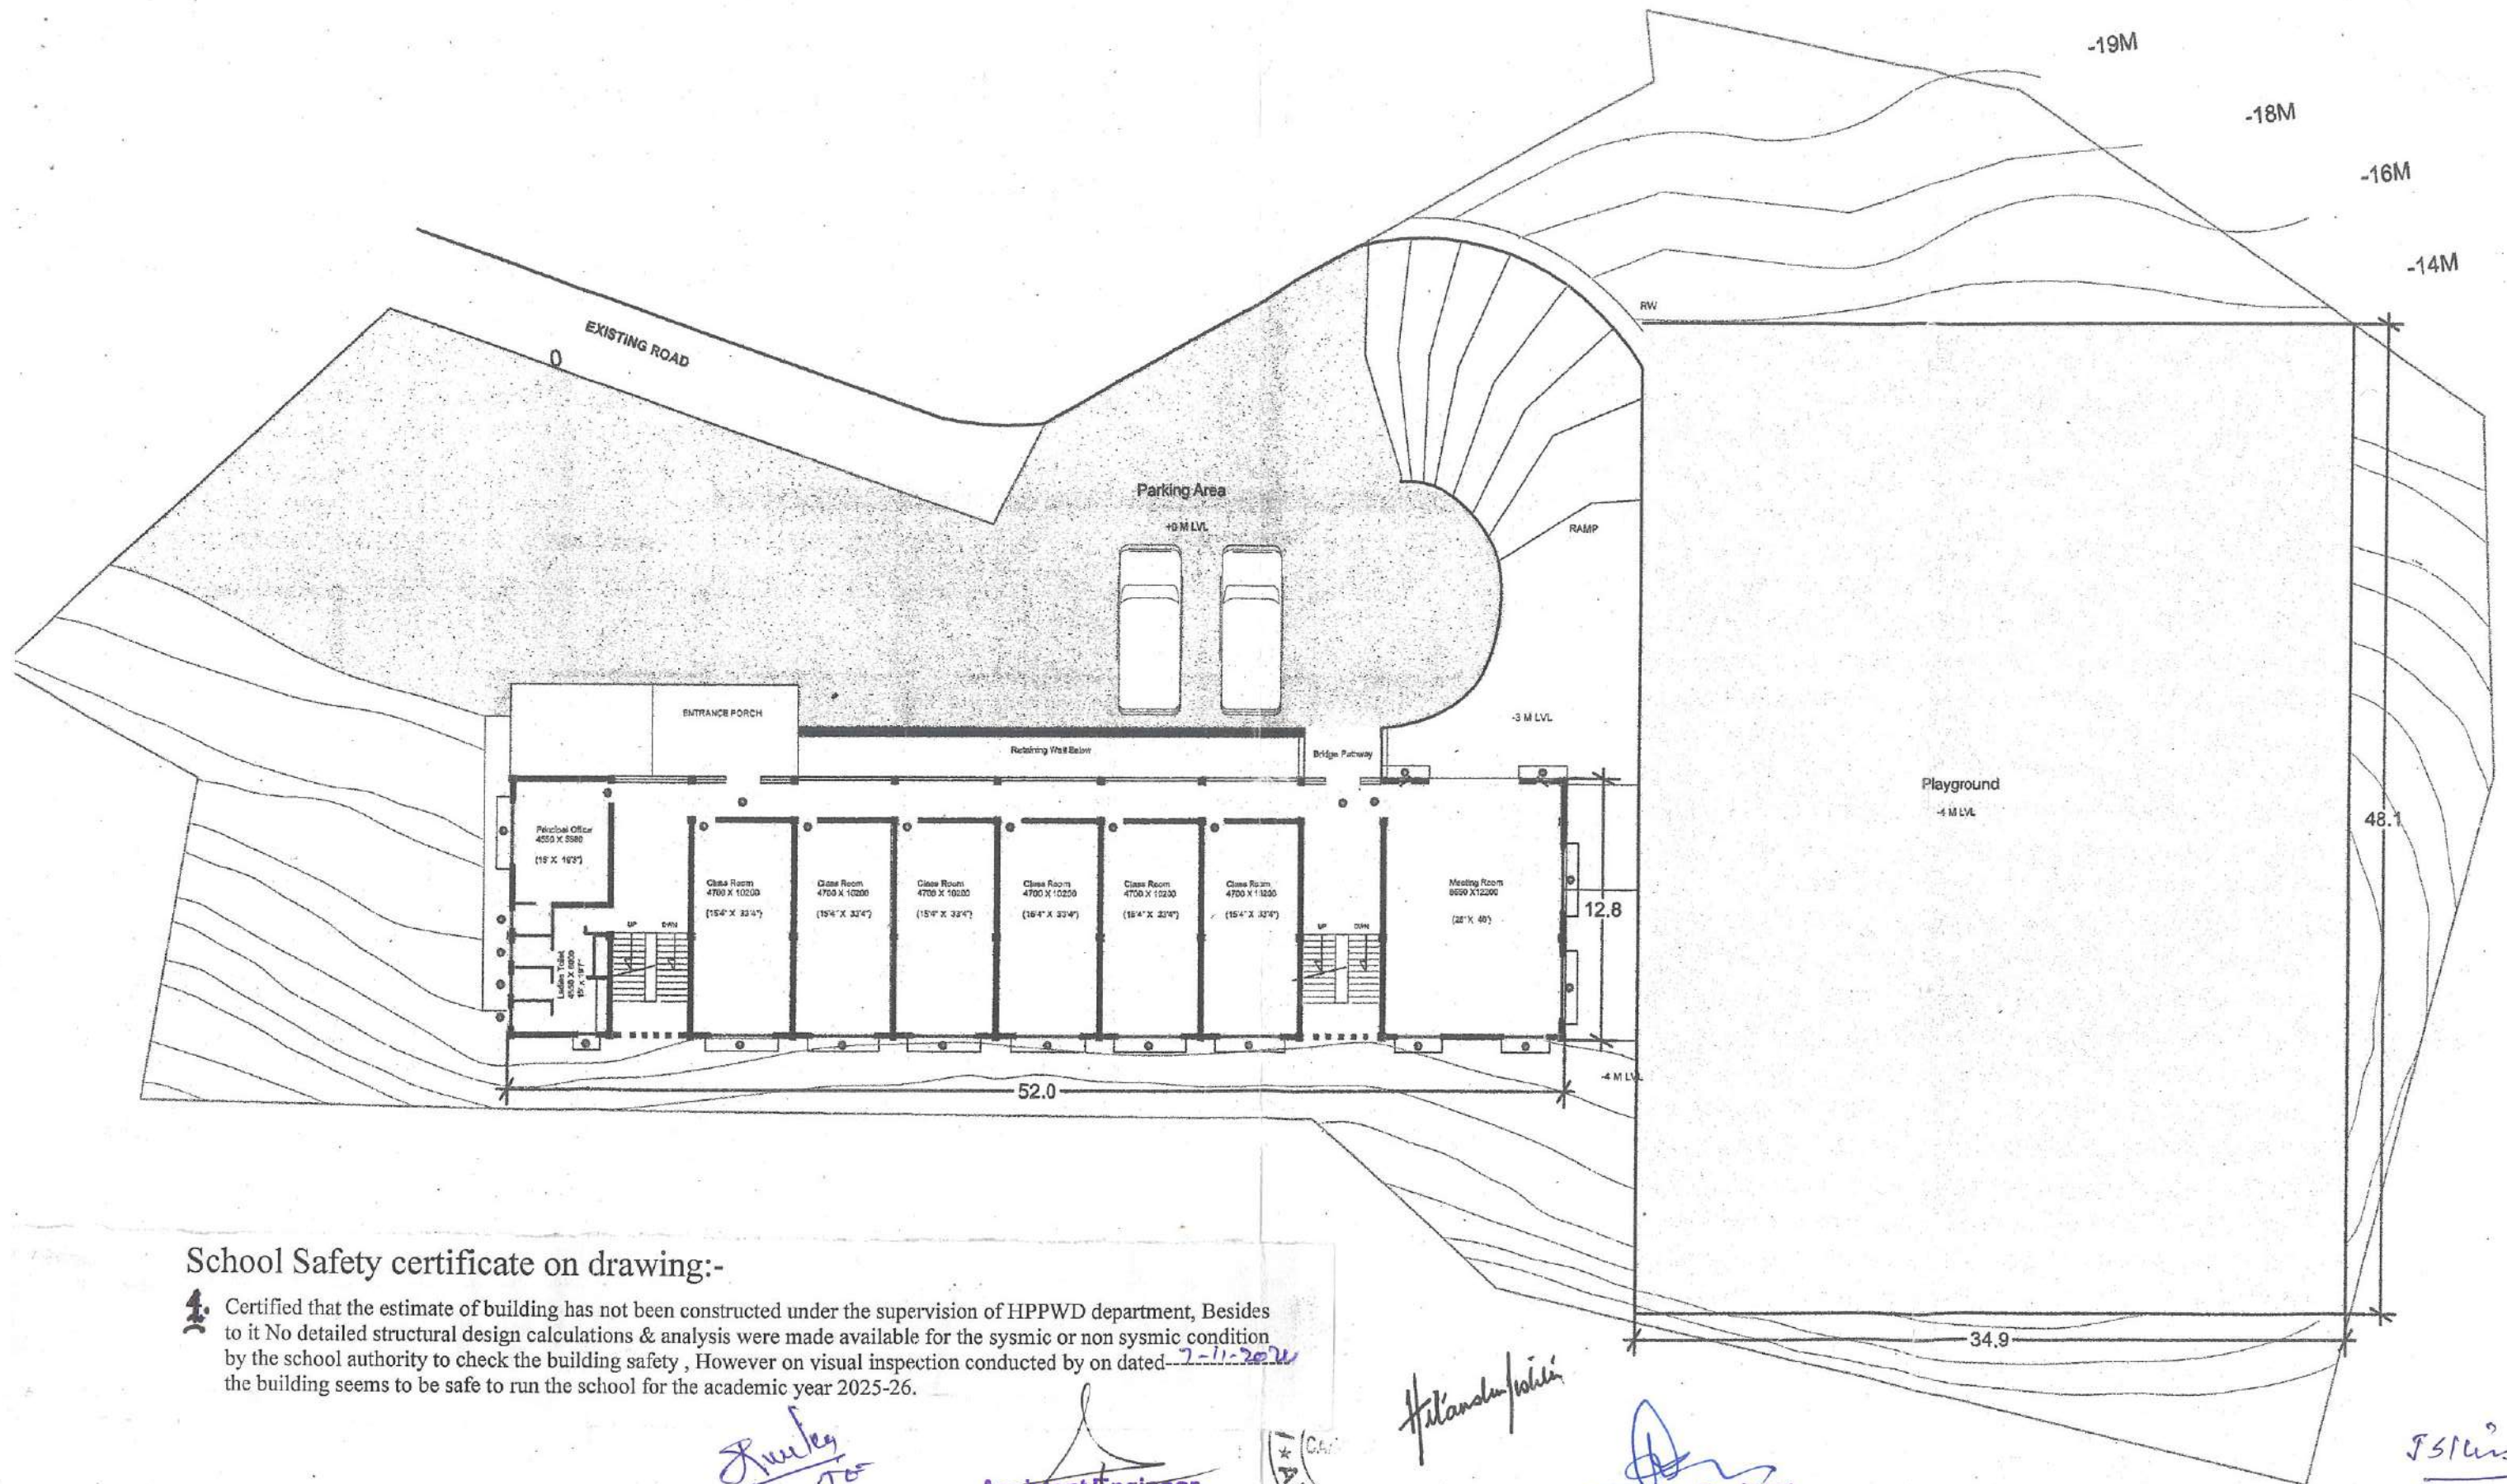

School Safety certificate on drawing:-

1. Certified that the estimate of building has not been constructed under the supervision of HPPWD department, Besides to it No detailed structural design calculations & analysis were made available for the sysmic or non sysmic condition by the school authority to check the building safety , However on visual inspection conducted by on dated 2-11-2020 the building seems to be safe to run the school for the academic year 2025-26.

[Signature]

Assistant Engineer
B & R. Sub. Division
H.P.W.D., Baldwara



[Signature]

Executive Engineer
B & R Division H.P.W.D.
Sarkaghat

[Signature]


SITE PLAN | 1:300 | 18-01-2020

SCHOOL for Him Adarsh Education Development Society, Nambrot, PO Dhalwan, Teh. Baldwara District Mandi (HP)

File: //WorksSchool Jahu/03.pln

hitanshu jishtu
ARCHITECT

MEMBER
Council of Architecture, Delhi, Swiss Engineering STV
Village Shathia, PO Virgarh, Distt Shimla (HP)-172030
hitanshu@jishtu.com +91-9805-772-880
hitanshu.jishtu.com

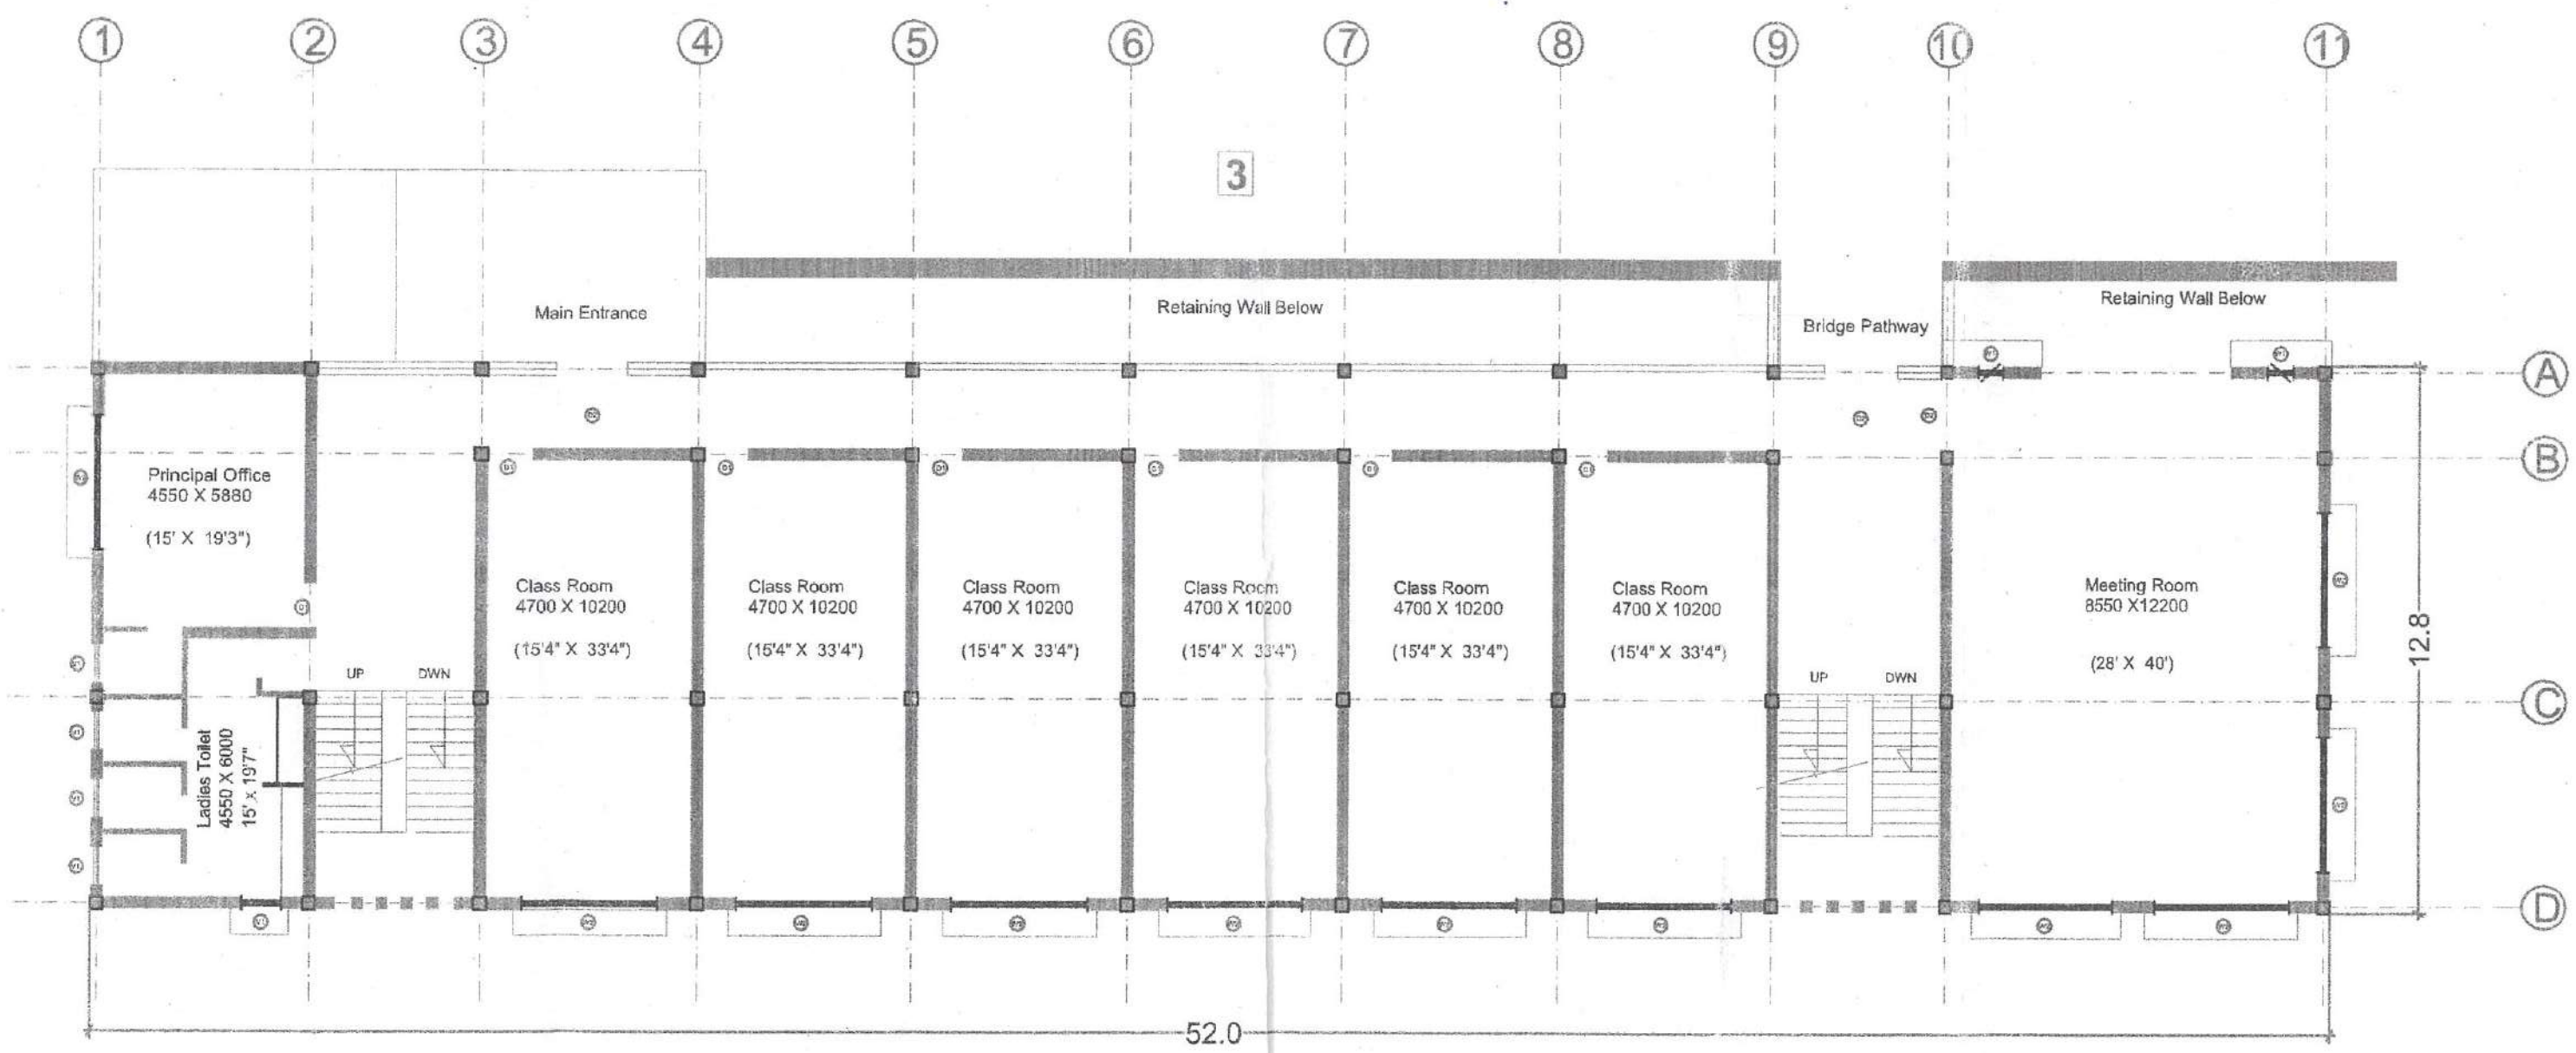

School Safety certificate on drawing:-

2. Certified that the estimate of building has not been constructed under the supervision of HPPWD department, Besides to it No detailed structural design calculations & analysis were made available for the sysmic or non sysmic condition by the school authority to check the building safety , However on visual inspection conducted by on dated 7-11-2024 the building seems to be safe to run the school for the academic year 2025-26.

PLAN LVL 0 | 1:150 on A3 | 18-01-2020

SCHOOL for Him Adarsh Education Development Society, Nambrot, PO Dhalwan, Teh. Baldwara District Mandi (HP)

[Signature]

Assistant Engineer
B & R. Sub. Division
H.P.P.W.D., Baldwara




[Signature]

Executive Engineer
B & R Division H.P.P.W.D
Sarkaghat

hitanshu jishtu
ARCHITECT
MEMBER
Council of Architects, Delhi, Swiss Engineering STV
Village Shathla, PO Vigrahi, Dist Shimla (HP)-172039
hitanshu@jishtu.com +91-9805-772-880
hitanshu.jishtu.com

File: //WorksSchool Jahu/03.pin

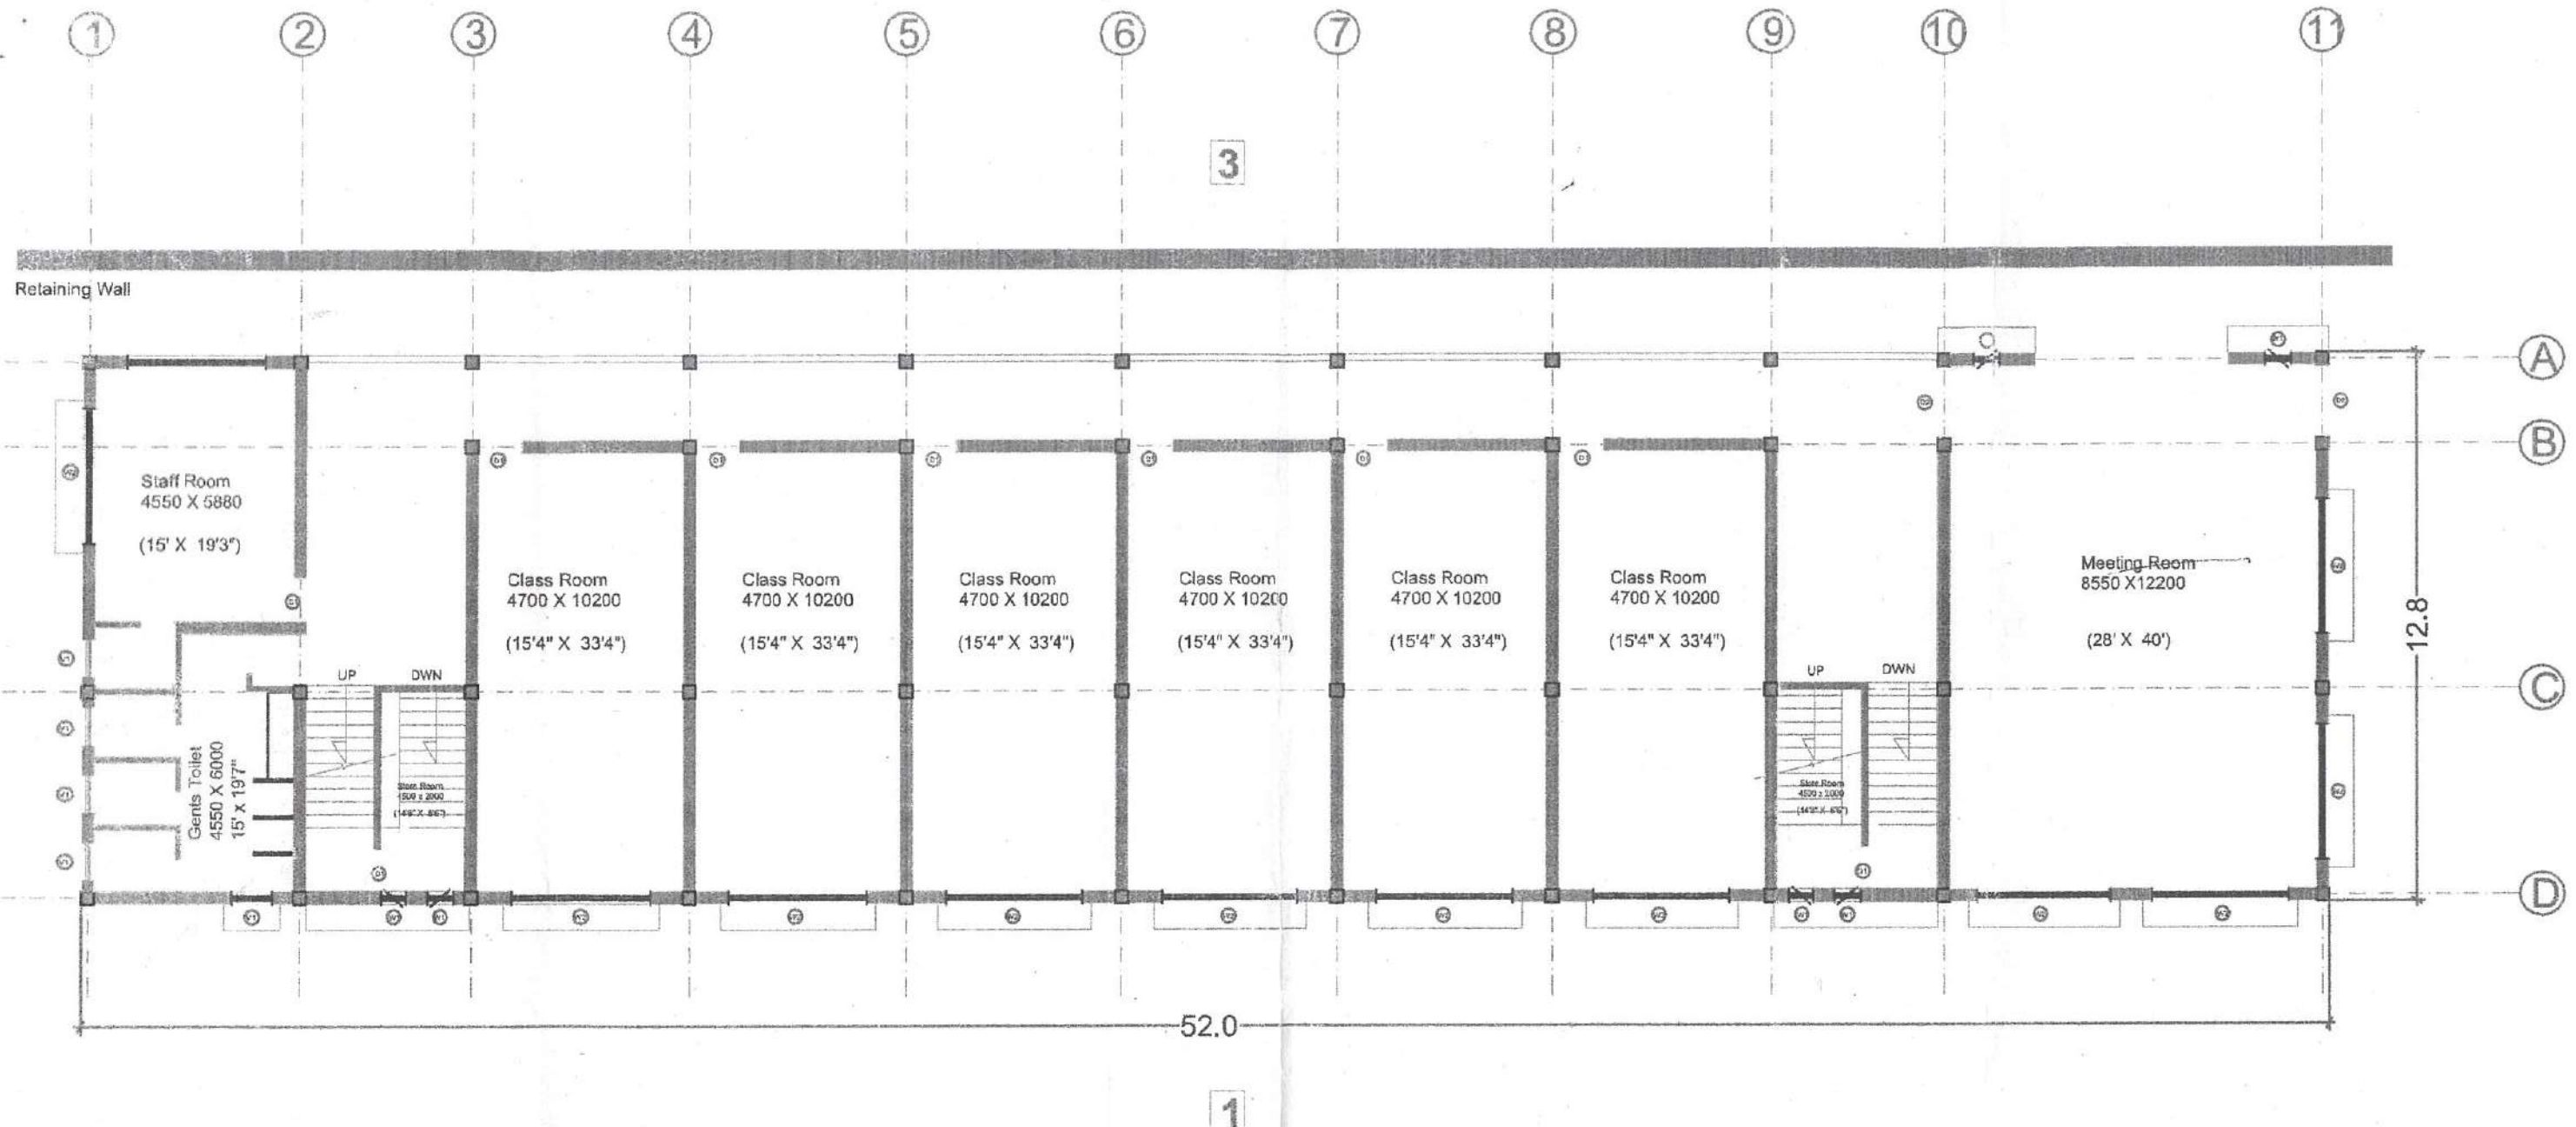

School Safety certificate on drawing:-

3. Certified that the estimate of building has not been constructed under the supervision of HPPWD department, Besides to it No detailed structural design calculations & analysis were made available for the sysmic or non sysmic condition by the school authority to check the building safety , However on visual inspection conducted by on dated 7-11-2024 the building seems to be safe to run the school for the academic year 2025-26.

PLAN LVL -1 | 1:150 on A3 | 18-01-2020

Assistant Engineer
B. & R. Sub. Division
H.P.P.W.D., Baldwara



Executive Engineer
B & R Division H.P.P.W.D.
Serkaghar

SCHOOL for Him Adarsh Education Development Society, Nambrot, PO Dhalwan, Teh. Baldwara District Mar di (HP)

File: //WorksSchool Jahu/03.pln

hitanshu jishtu
ARCHITECT
MEMBER
Council of Architecture, Delhi, Swiss Engineering S.T.
Village Shathla, PO Virgarh, Distt Shimla (HP)-172030
hitanshu@jishtu.com +91-9805-772-880
hitanshu.jishtu.com